


Name: 23u079_Lot103.dwg Date: May 09, 2023 Time: 8:30 AM

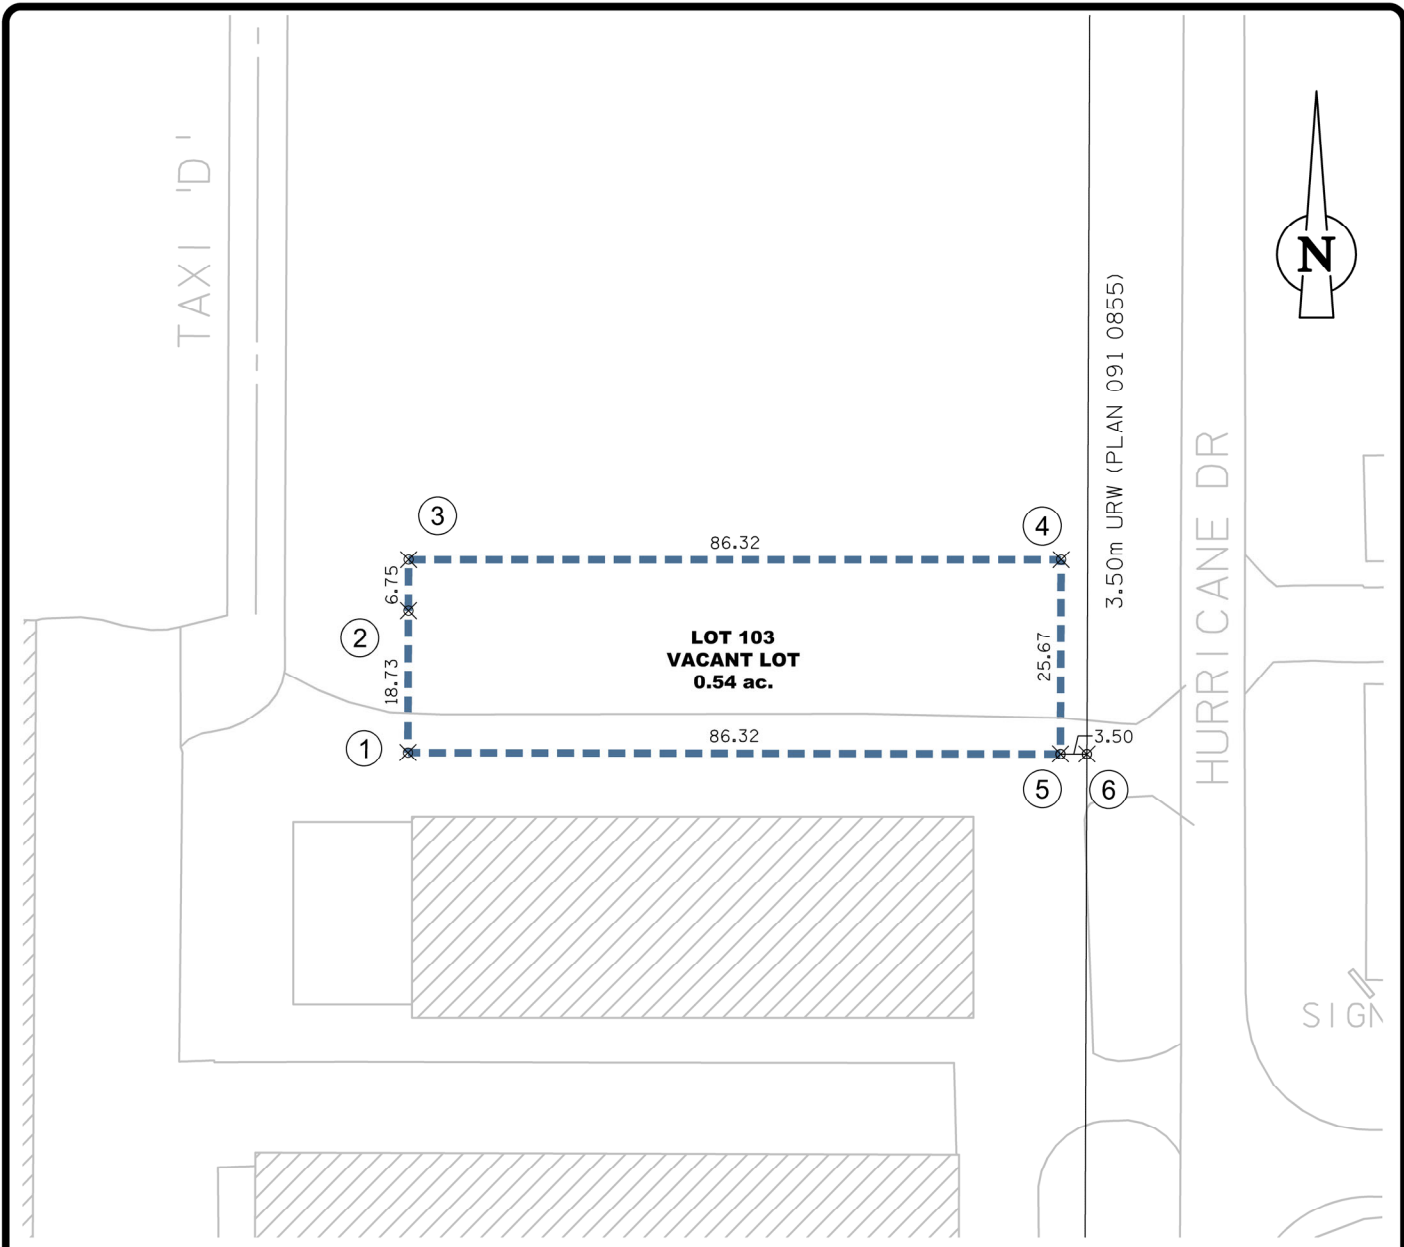

LOT COORDINATES (CANA83-3TM114)				
POINT #	3TM NORTHING	3TM EASTING	LATITUDE	LONGITUDE
1	5662437.168	-25848.622	N51° 05' 51.20"	W114° 22' 08.54"
2	5662455.901	-25848.552	N51° 05' 51.81"	W114° 22' 08.54"
3	5662462.647	-25848.527	N51° 05' 52.02"	W114° 22' 08.54"
4	5662462.647	-25762.207	N51° 05' 52.04"	W114° 22' 04.10"
5	5662436.980	-25762.303	N51° 05' 51.21"	W114° 22' 04.10"
6	5662436.973	-25758.804	N51° 05' 51.21"	W114° 22' 03.92"

YBW CALGARY AIRPORT AUTHORITY

SCHEDULE "A"
 LOT 103 (VACANT)
 SPRINGBANK AIRPORT

CADD FILE No. 23u079

DRAWN M.P.

SCALE N.T.S.

DATE 2023.05.09

SHEET No. 1 of 1