


Name: 23u080_Lot105.dwg Date: May 09, 2023 Time: 11:25 AM

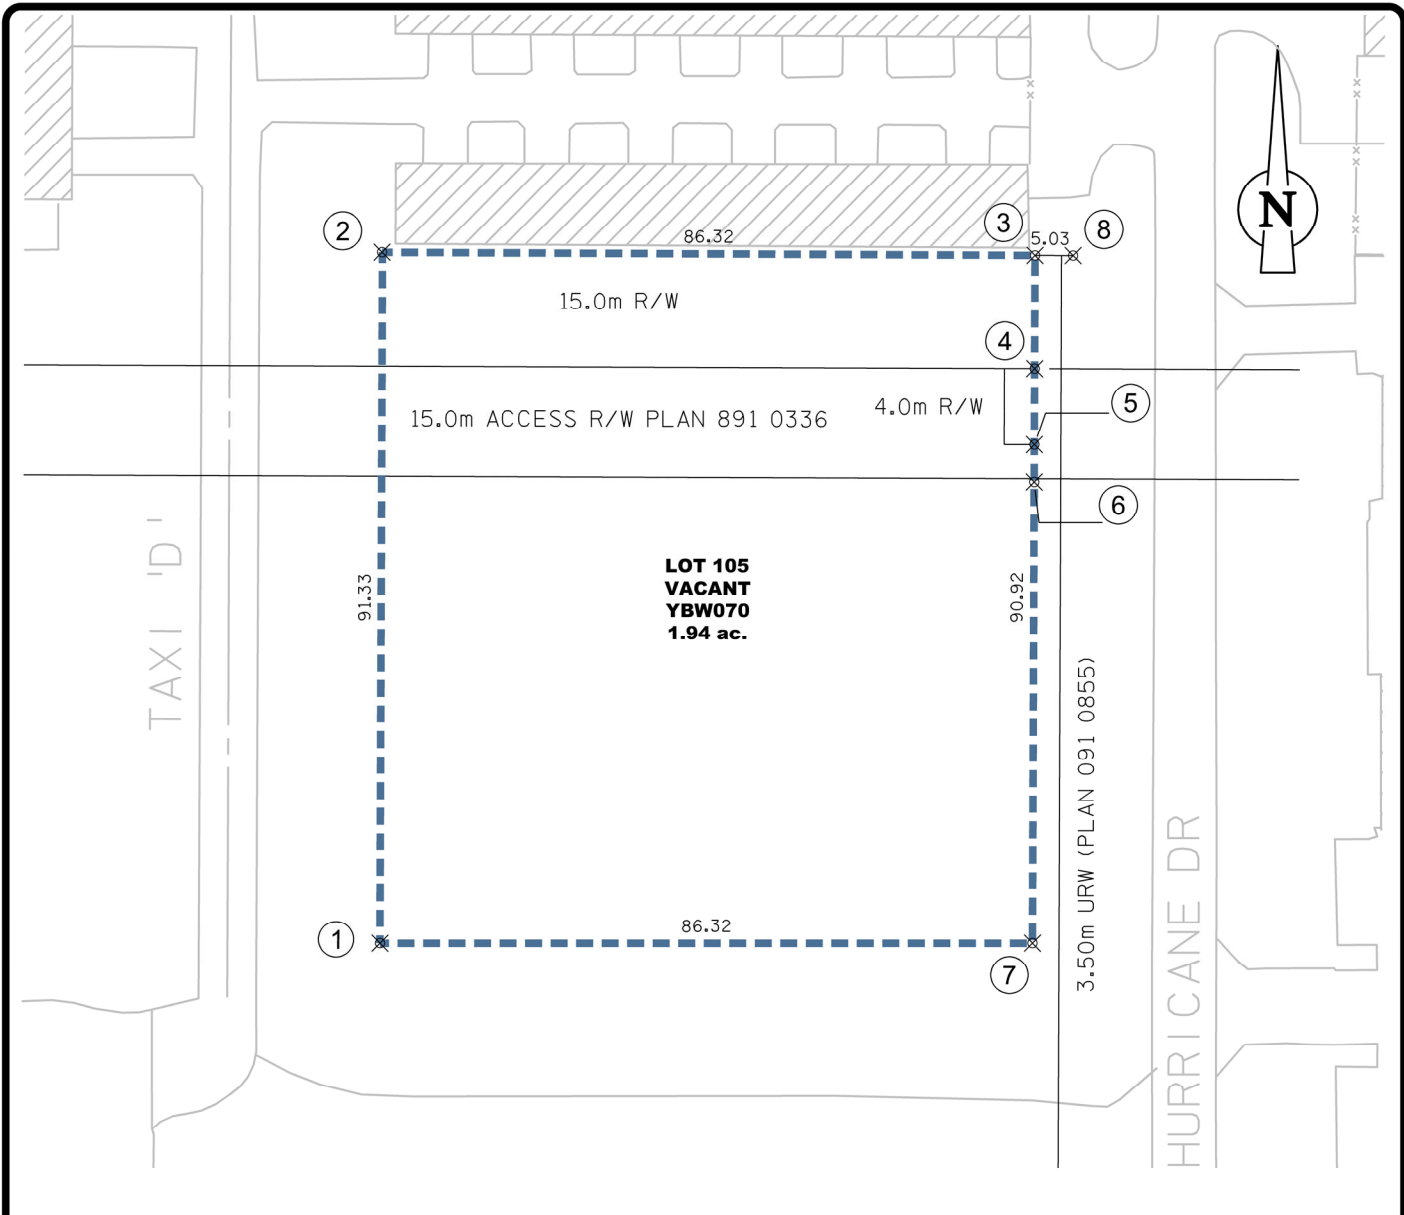

LOT COORDINATES (CANA83-3TM114)				
POINT #	3TM NORTHING	3TM EASTING	LATITUDE	LONGITUDE
1	5662462.647	-25848.527	N51° 05' 52.02"	W114° 22' 08.54"
2	5662553.981	-25848.250	N51° 05' 54.98"	W114° 22' 08.55"
3	5662553.563	-25761.867	N51° 05' 54.98"	W114° 22' 04.11"
4	5662538.544	-25761.923	N51° 05' 54.49"	W114° 22' 04.11"
5	5662528.539	-25761.961	N51° 05' 54.17"	W114° 22' 04.11"
6	5662523.549	-25761.979	N51° 05' 54.01"	W114° 22' 04.11"
7	5662462.647	-25762.207	N51° 05' 52.04"	W114° 22' 04.10"
8	5662553.542	-25756.841	N51° 05' 54.98"	W114° 22' 03.85"



SCHEDULE "A"
LOT 105 (VACANT)
SPRINGBANK AIRPORT

CADD FILE No. **23u080**

DRAWN **M.P.**

SCALE **N.T.S.**

DATE **2023.05.09**

SHEET No. **1 of 1**