


Name: 23u117 - Lot 141.dwg Date: May 12, 2023 Time: 1:41 PM



LOT COORDINATES (CANA83-3TM114)				
POINT #	3TM NORTHING	3TM EASTING	LATITUDE	LONGITUDE
1	5662466.549	-25592.845	N51° 05' 52.19"	W114° 21' 55.40"
2	5662543.368	-25592.477	N51° 05' 54.68"	W114° 21' 55.40"
3	5662542.496	-25410.868	N51° 05' 54.68"	W114° 21' 46.06"
4	5662465.677	-25411.235	N51° 05' 52.19"	W114° 21' 46.06"

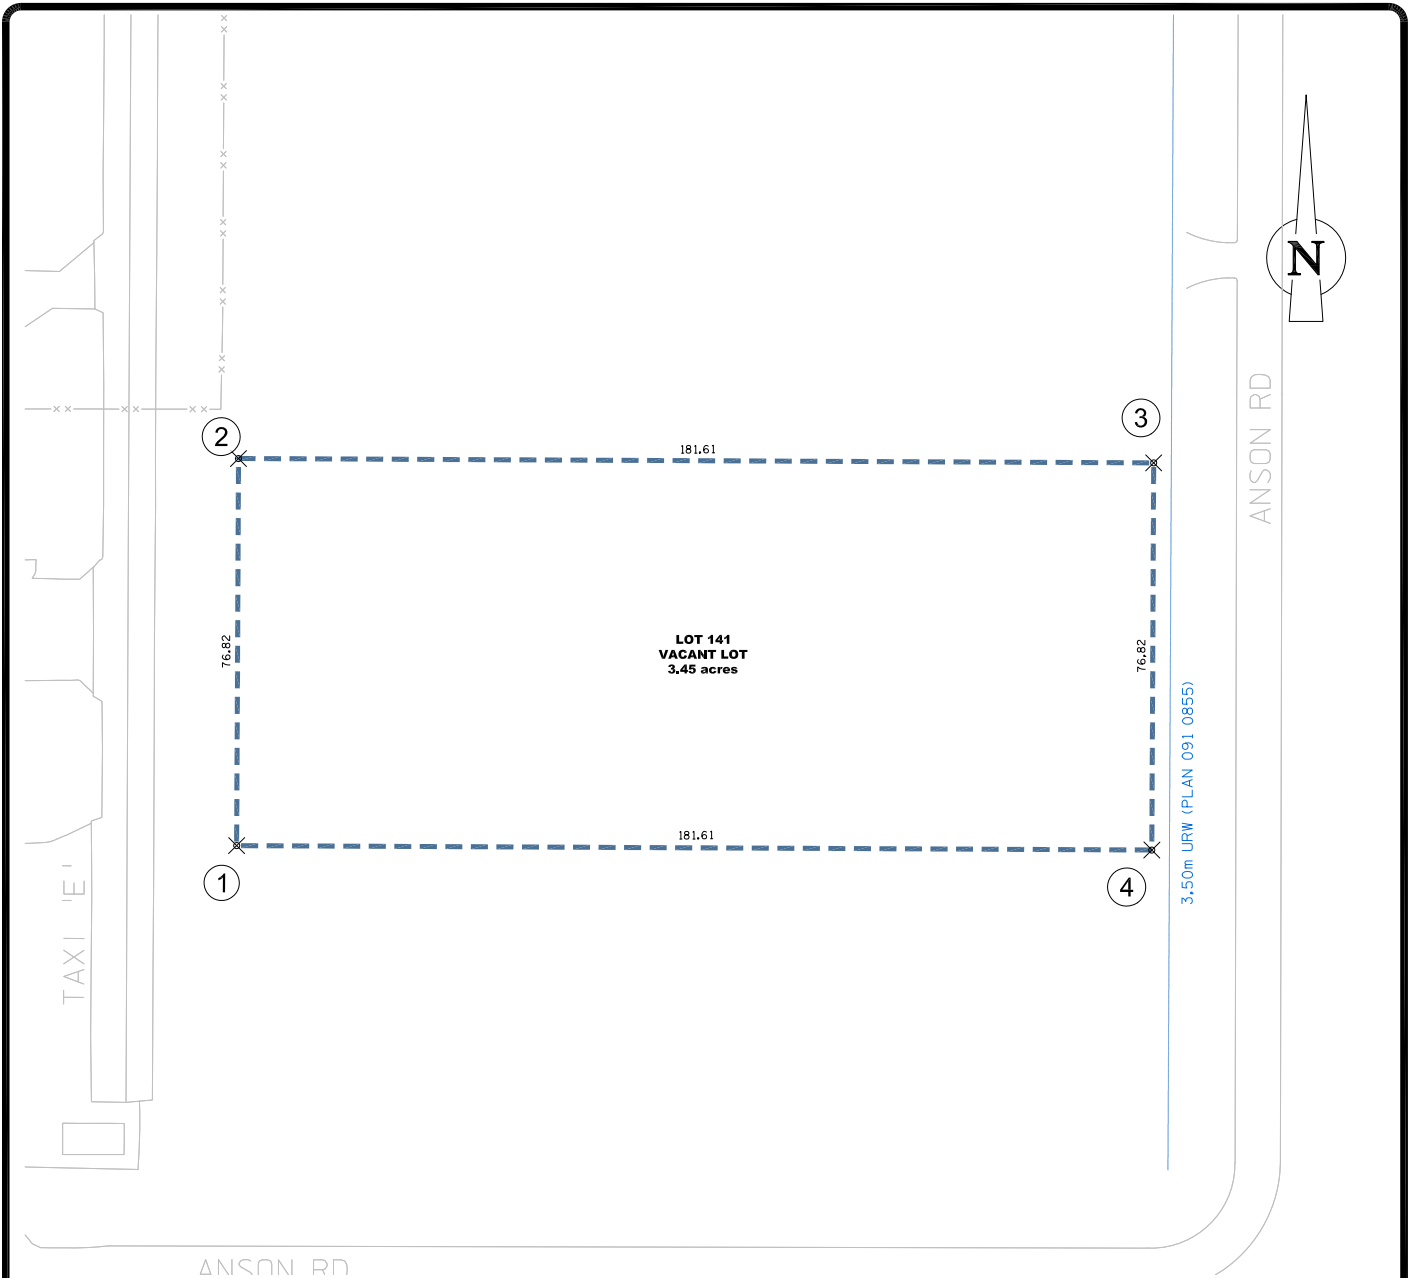

LOT PLAN
LOT 141
SPRINGBANK AIRPORT

CADD FILE No. **23u117**

DRAWN **M.P.**

SCALE **1:1500**

DATE **2023.05.11**

SHEET No. **1 of 1**