


Name: 23u119 - Lot 143.dwg Date: May 12, 2023 Time: 1:36 PM



LOT COORDINATES (CANA83-3TM114)				
POINT #	3TM NORTHING	3TM EASTING	LATITUDE	LONGITUDE
1	5662620.187	-25592.110	N51° 05' 57.16"	W114° 21' 55.40"
2	5662731.601	-25591.576	N51° 06' 00.77"	W114° 21' 55.40"
3	5662730.729	-25409.969	N51° 06' 00.77"	W114° 21' 46.07"
4	5662619.315	-25410.503	N51° 05' 57.16"	W114° 21' 46.07"

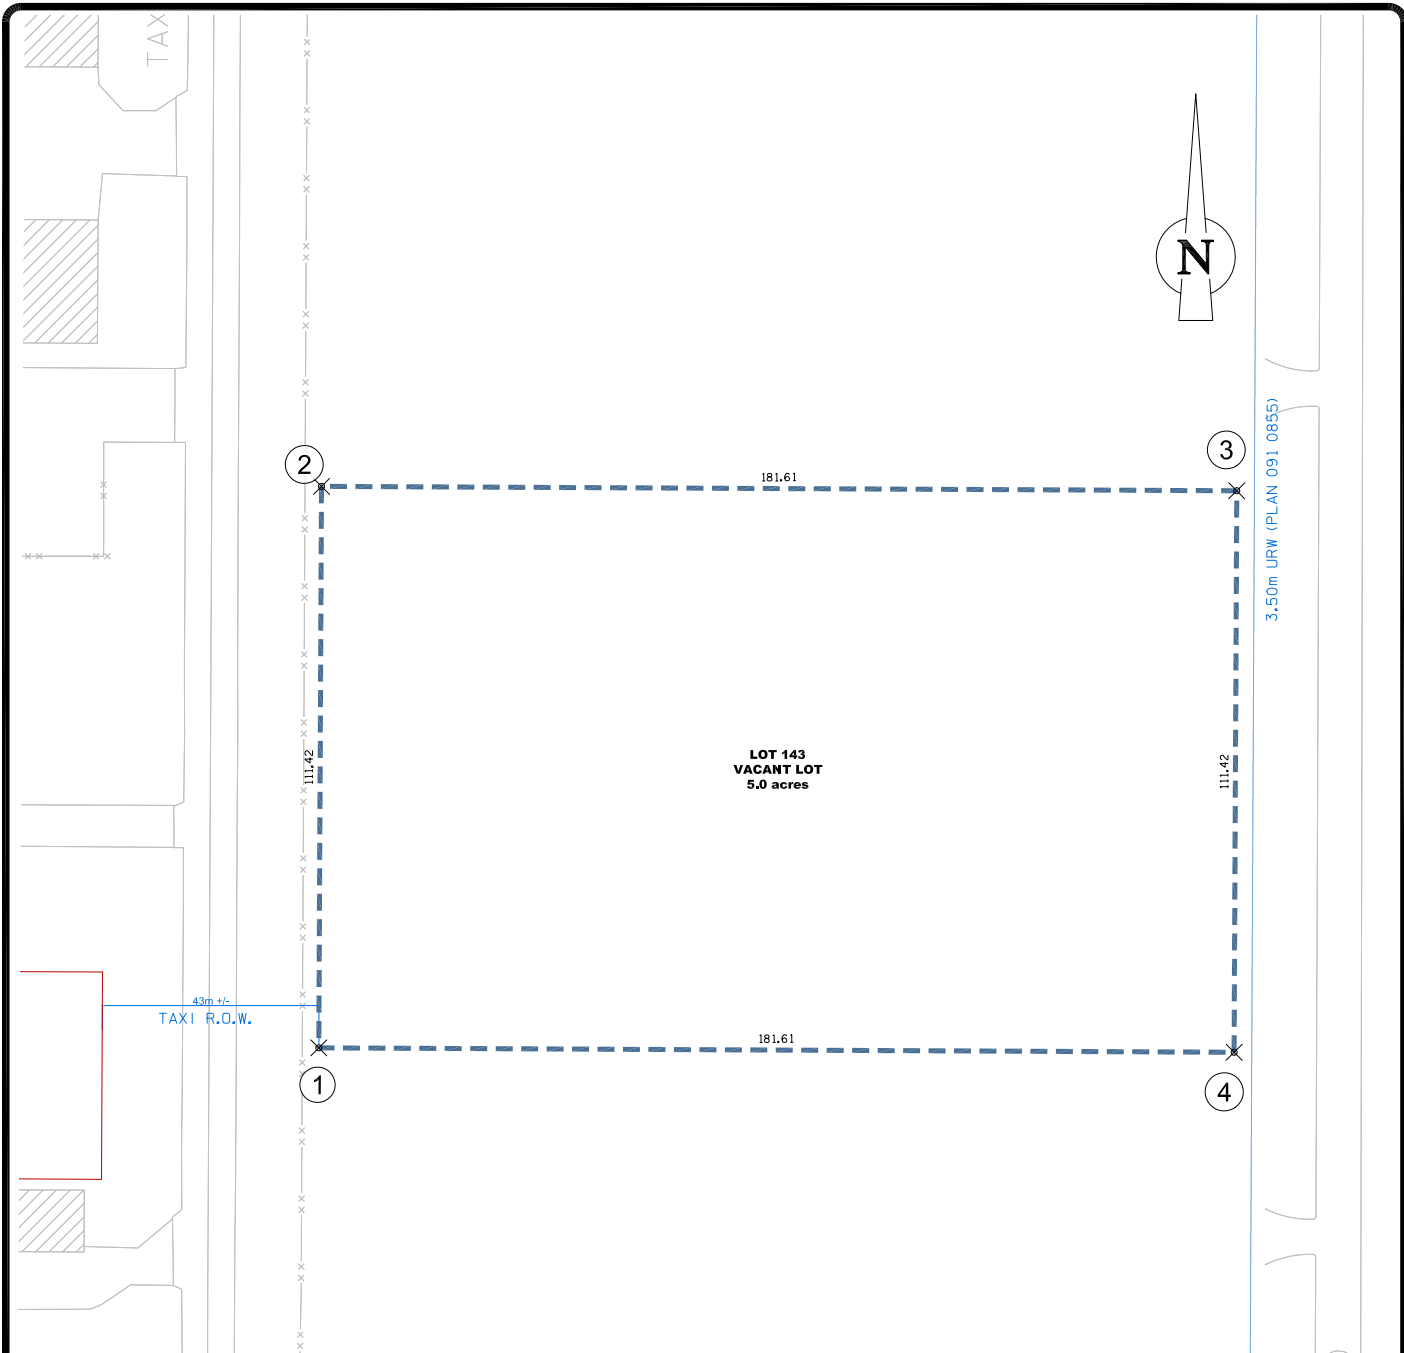

LOT PLAN
LOT 143
SPRINGBANK AIRPORT

CADD FILE No. **23u119**

DRAWN **M.P.**

SCALE **N.T.S.**

DATE **2023.05.11**

SHEET No. **1 of 1**