


Name: 23u120 - Lot144.dwg Date: May 12, 2023 Time: 1:35 PM

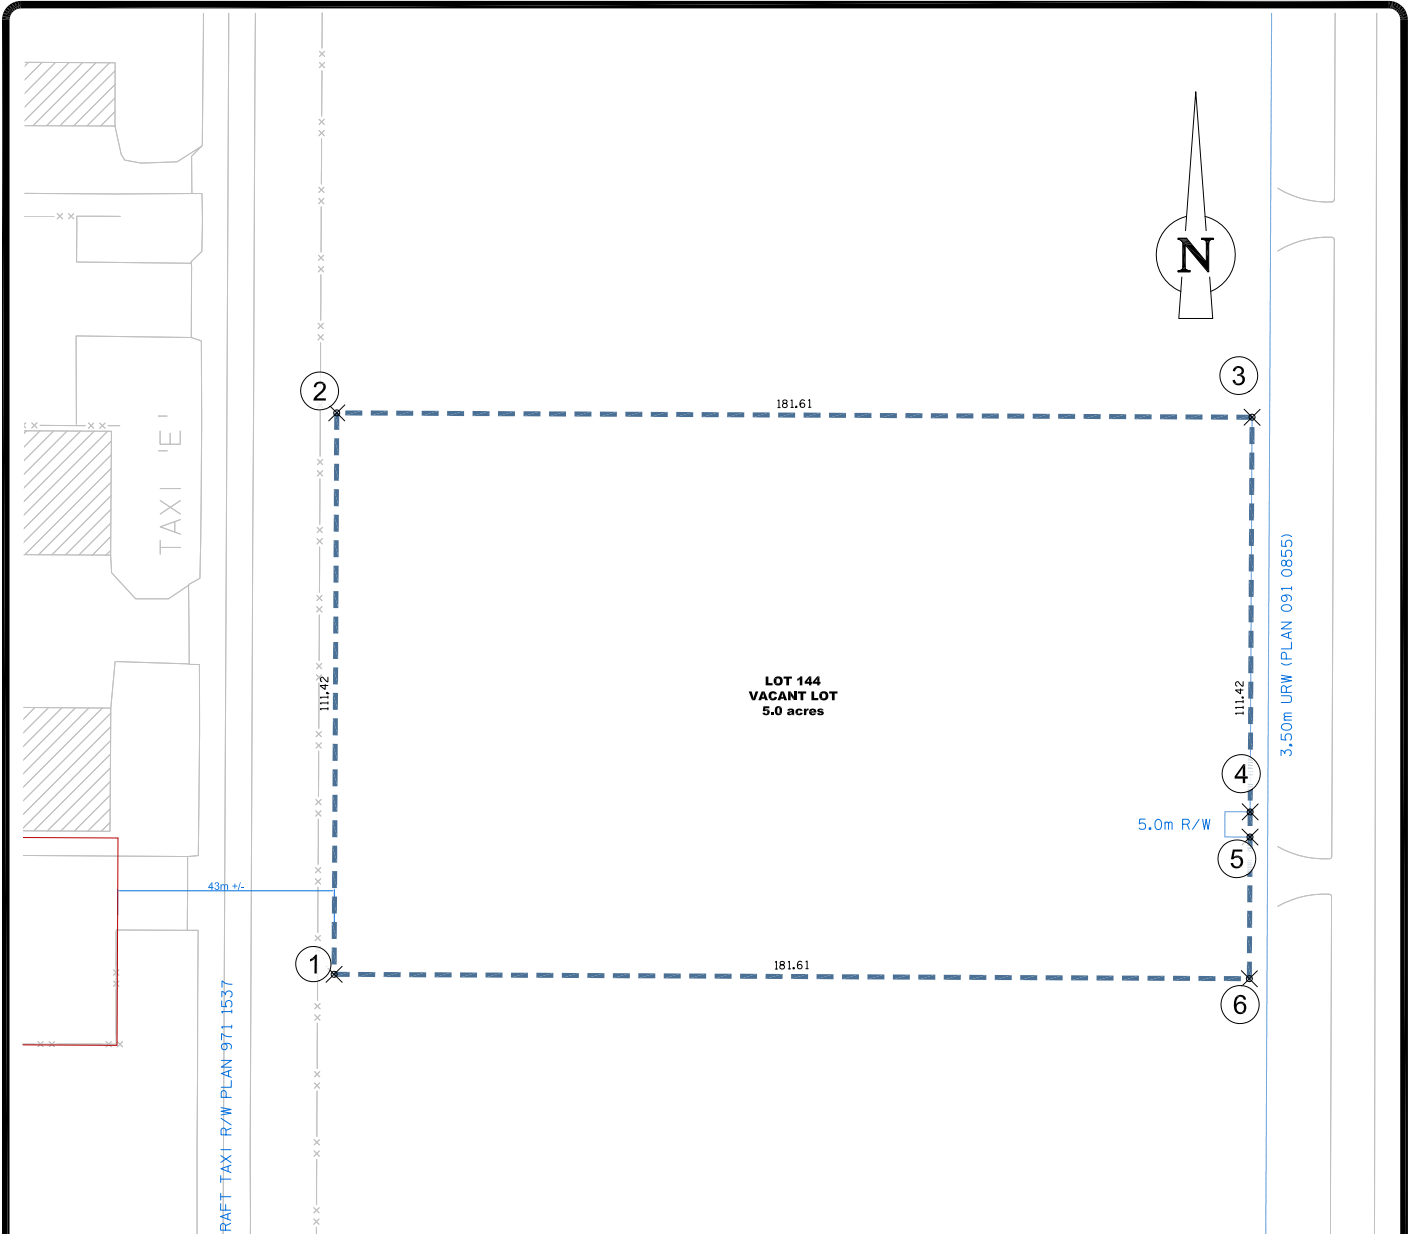

LOT COORDINATES (CANA83-3TM114)				
POINT #	3TM NORTHING	3TM EASTING	LATITUDE	LONGITUDE
1	5662731.601	-25591.576	N51° 06' 00.77"	W114° 21' 55.40"
2	5662843.016	-25591.043	N51° 06' 04.37"	W114° 21' 55.40"
3	5662842.144	-25409.435	N51° 06' 04.38"	W114° 21' 46.07"
4	5662763.841	-25409.809	N51° 06' 01.84"	W114° 21' 46.07"
5	5662758.842	-25409.833	N51° 06' 01.68"	W114° 21' 46.07"
6	5662730.729	-25409.969	N51° 06' 00.77"	W114° 21' 46.07"



**LOT PLAN**  
**LOT 144**  
**SPRINGBANK AIRPORT**

CADD FILE No. **23u120**

DRAWN **M.P.**

SCALE **N.T.S.**

DATE **2023.05.12**

SHEET No. **1 of 1**