


Name: 23u121 - Lot 145.dwg Date: May 12, 2023 Time: 1:31 PM

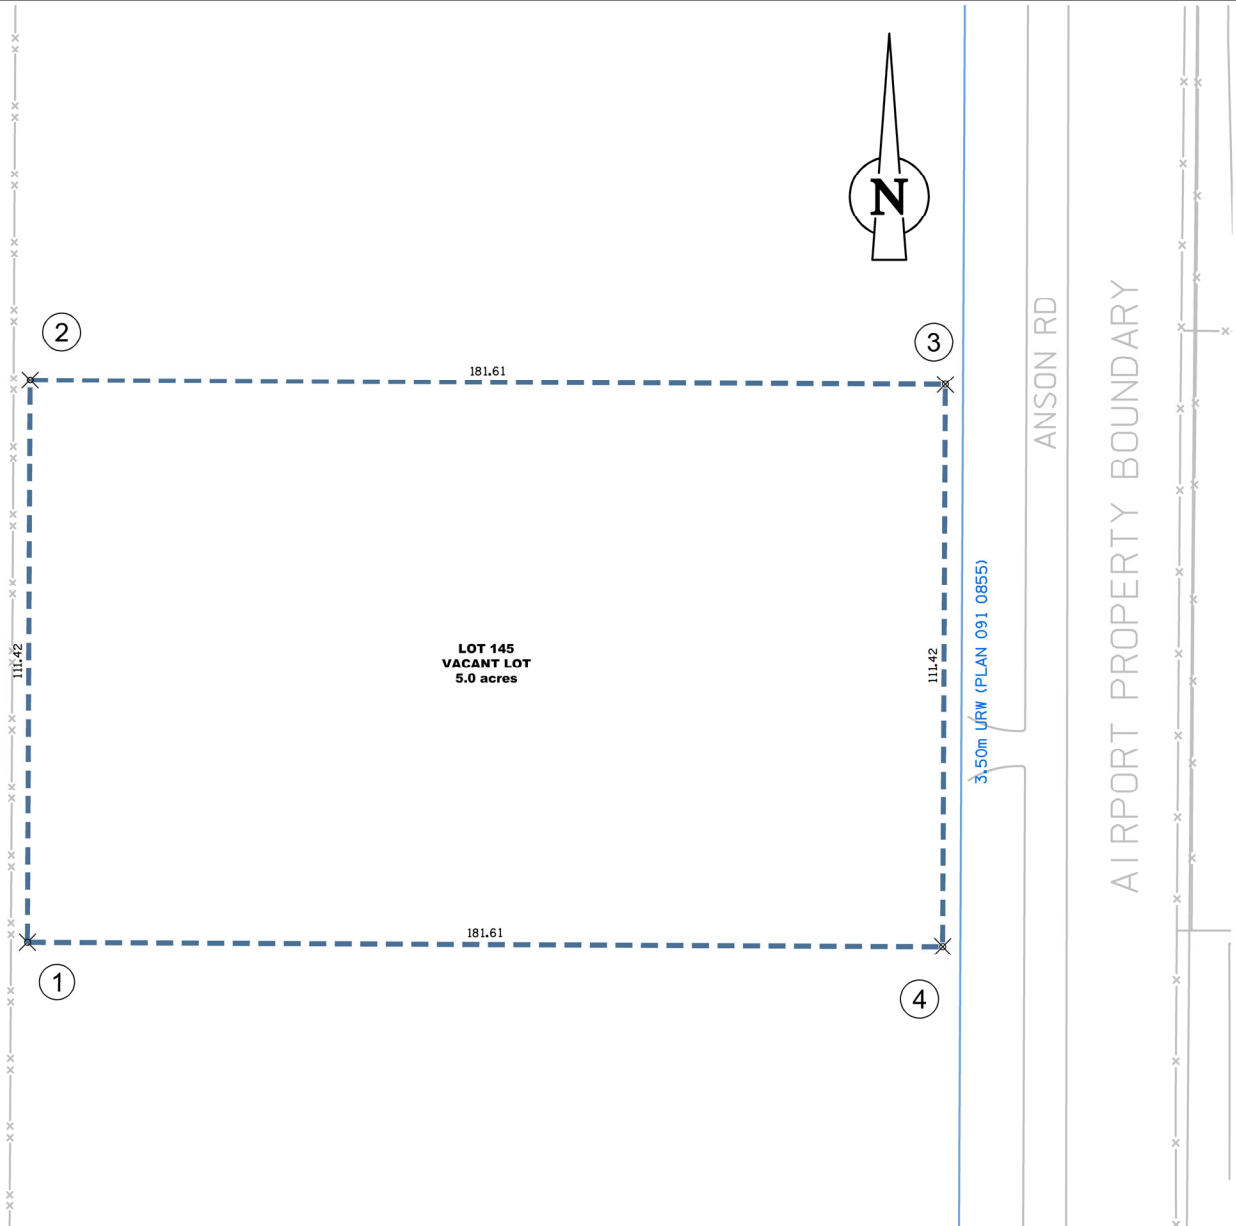

LOT 145  
VACANT LOT  
5.0 acres

ANSON RD

AIRPORT PROPERTY BOUNDARY

3.50m URW (PLAN 091 0855)

| LOT COORDINATES (CANA83-3TM114) |              |             |                 |                  |
|---------------------------------|--------------|-------------|-----------------|------------------|
| POINT #                         | 3TM NORTHING | 3TM EASTING | LATITUDE        | LONGITUDE        |
| 1                               | 5662843.016  | -25591.043  | N51° 06' 04.37" | W114° 21' 55.40" |
| 2                               | 5662954.431  | -25590.510  | N51° 06' 07.98" | W114° 21' 55.40" |
| 3                               | 5662953.559  | -25408.902  | N51° 06' 07.98" | W114° 21' 46.07" |
| 4                               | 5662842.144  | -25409.435  | N51° 06' 04.38" | W114° 21' 46.07" |



LOT PLAN  
LOT 145  
SPRINGBANK AIRPORT

CADD FILE No. 23u121

DRAWN M.P.

SCALE N.T.S.

DATE 2023.05.12

SHEET No. 1 of 1